



City Clerk's Office

218-730-5500

Room 318
411 West First Street
Duluth, Minnesota 55802-1189

FOR OFFICE USE ONLY

DATE _____

LICENSE # _____

APPLICATION

Type or clearly write in your information below. Submit all pages with payment to the above address.

GOVERNMENT DATA PRACTICES ACT - CLASSIFICATION WARNING: The data you supply on this form will be used to process the license you are applying for. You are not legally required to provide this data, but we will not be able to process the license without it. Some of the data will be classified as public data if and when the license is granted. Private financial information including a tax identification number and social security number are classified as private data and will be available to governmental personnel and other governmental agencies whose access is necessary to perform their official duties.

KEEPING OF SMALL HOOFED MAMMALS

FEE = \$10.00

AMOUNT ENCLOSED: \$

| LICENSEE NAME/ADDRESS/PHONE/EMAIL | MAILING ADDRESS |
|-----------------------------------|-----------------|
| | |
| | |
| | |
| | |
| | |

| NEW LICENSE | RENEWAL |
|---|---|
| <p>Complete the attached site plan. Return it with your application.</p> | <p>Check one of the following:</p> <p>No changes have been made to the enclosure location. <input type="checkbox"/></p> <p>Changes have been made to the enclosure location. Update the site plan using the attachment. <input type="checkbox"/></p> |

I HEREBY STATE THAT ALL INFORMATION HERE IS CORRECT AND I SHALL COMPLY WITH ALL PROVISIONS OF THE ORDINANCES OF THE CITY OF DULUTH AND LAWS OF THE STATE OF MINNESOTA AND THEIR AMENDMENTS.

APPLICANT SIGNATURE

DATE

Petition for Keeping of Small Hoofed Mammals Permit

Site Address: _____

Page: _____ **of** _____

The resident at the above referenced address is applying for a permit to keep certain species and numbers of animals on their property. The application process requires applicants to obtain permission from 51% of the owners of properties within 150 feet of their property. (On the same side of the street)

By signing below, I am giving permission for the following types of animals to be keep at the address listed on this form:

Species: _____ Number: _____ Species: _____ Number: _____

Owner/Occupant Name: _____

Address: _____

Phone Number: _____

Signature: _____

Owner/Occupant Name: _____

Address: _____

Phone Number: _____

Signature: _____

Owner/Occupant Name: _____

Address: _____

Phone Number: _____


Signature: _____

Owner/Occupant Name: _____

Address: _____

Phone Number: _____

Signature: _____

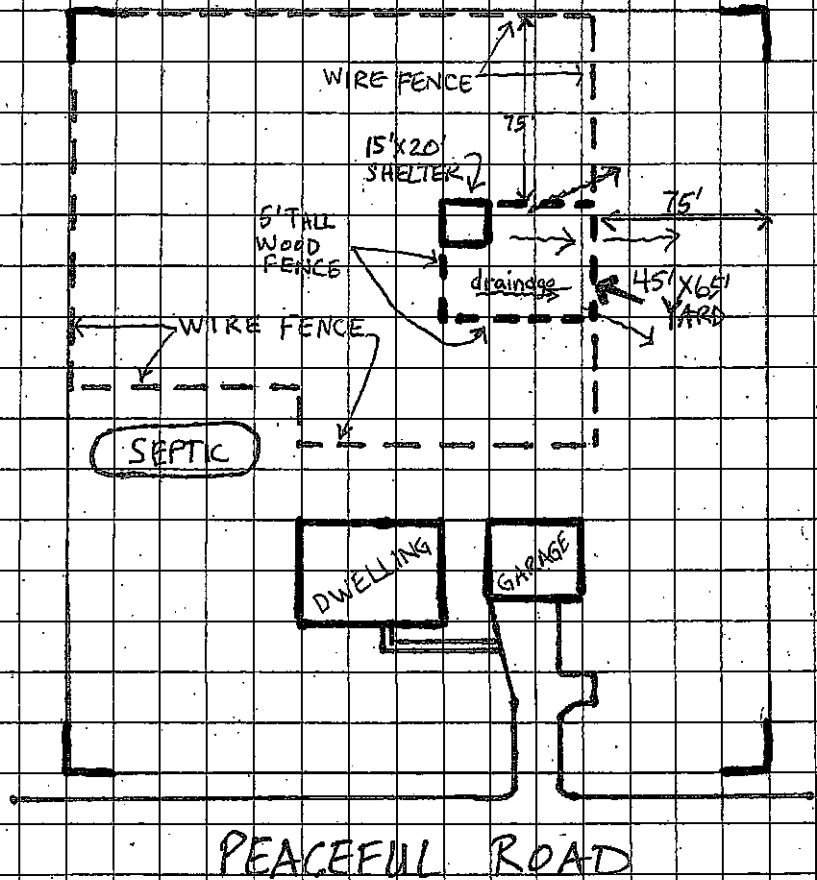

- SAMPLE -

North Arrow Required

SITE PLAN

Do Not Use Pencil

Site Address: _____

Plat / Parcel No. _____

Owner's Name: _____


This Site Plan is an accurate and complete representation of the footprint(s) of all existing and proposed structure(s) and their location(s) on the subject property.

Grid is 4 squares per inch

Scale: 1" = 20' Feet

Applicant's Signature: _____

Date: _____

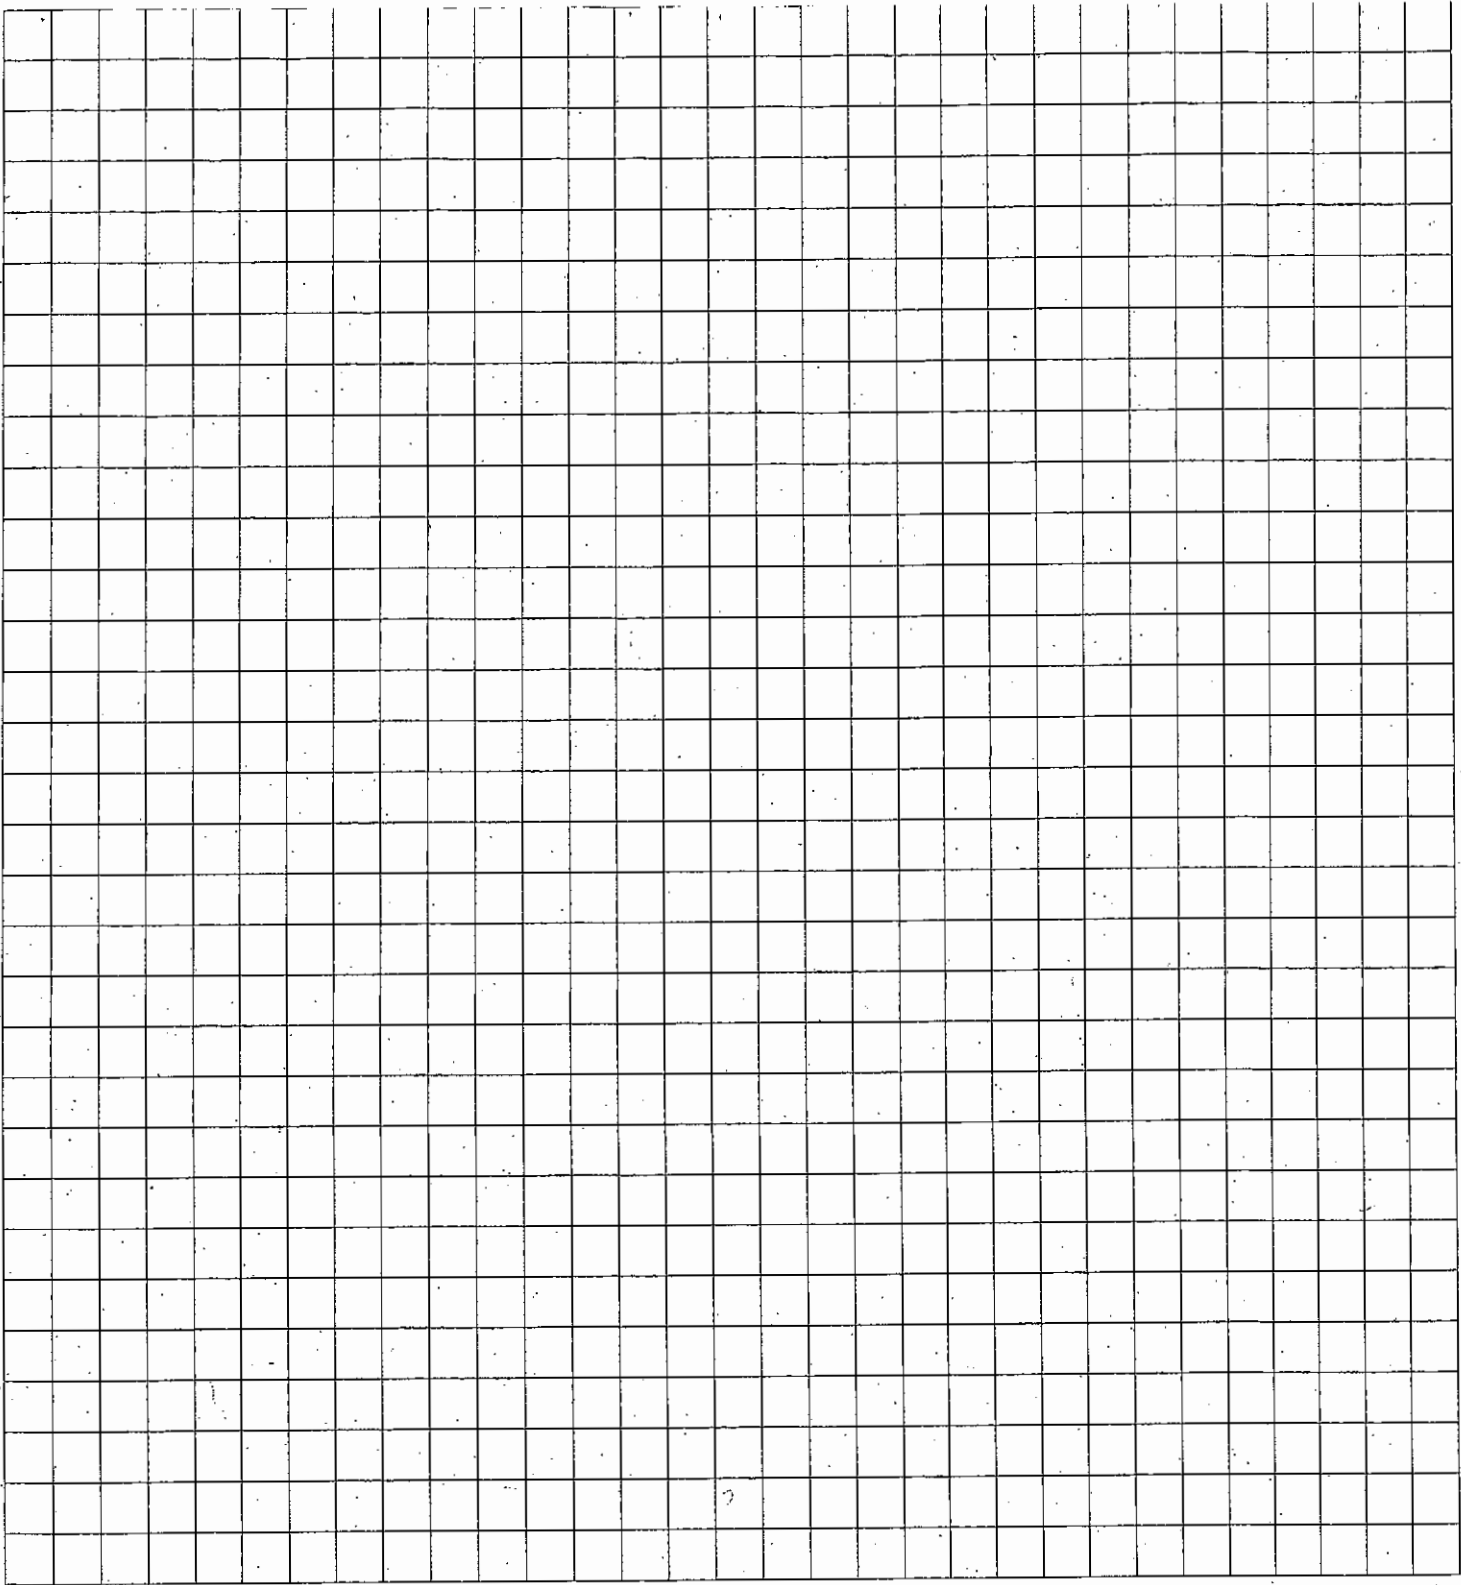

North Arrow Required

SITE PLAN

Do Not Use Pencil

Site Address: _____

Owner's Name: _____

This Site Plan is an accurate and complete representation of the footprint(s) of all existing and proposed structure(s) and their location(s) on the subject property.

Applicant's Signature: _____

Plat / Parcel No.

Grid is 4 squares per inch

Scale: 1" = _____ Feet

Date: _____