


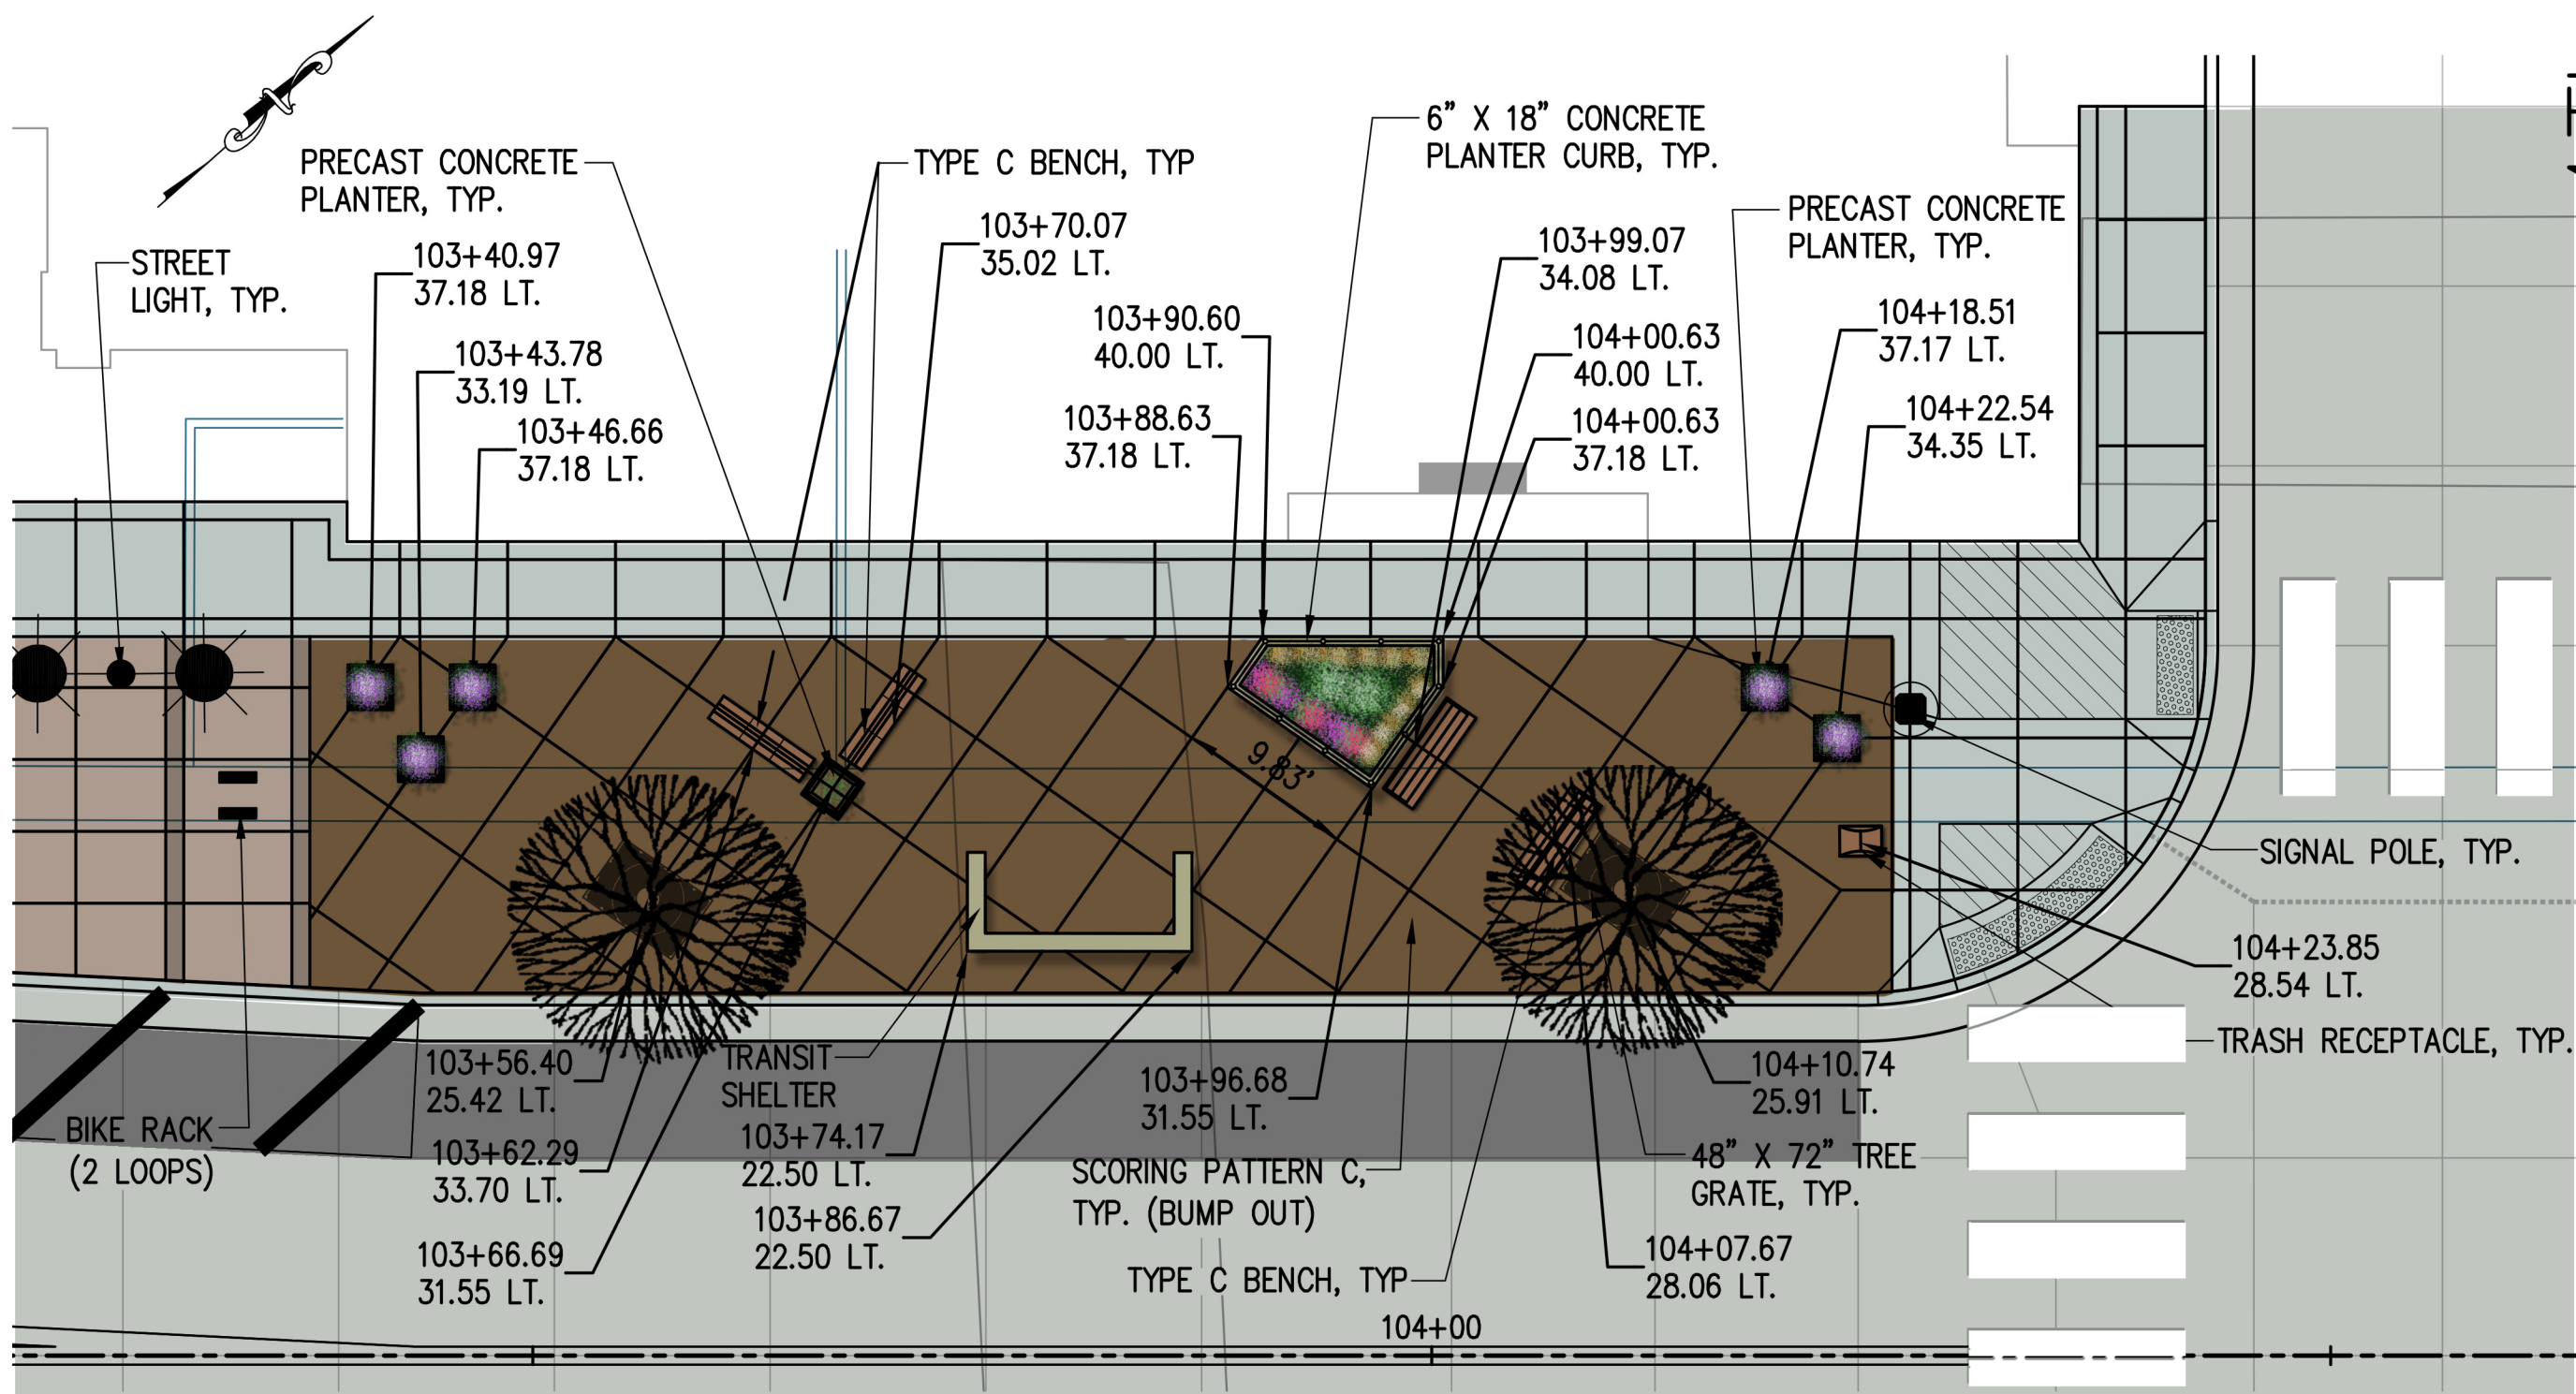
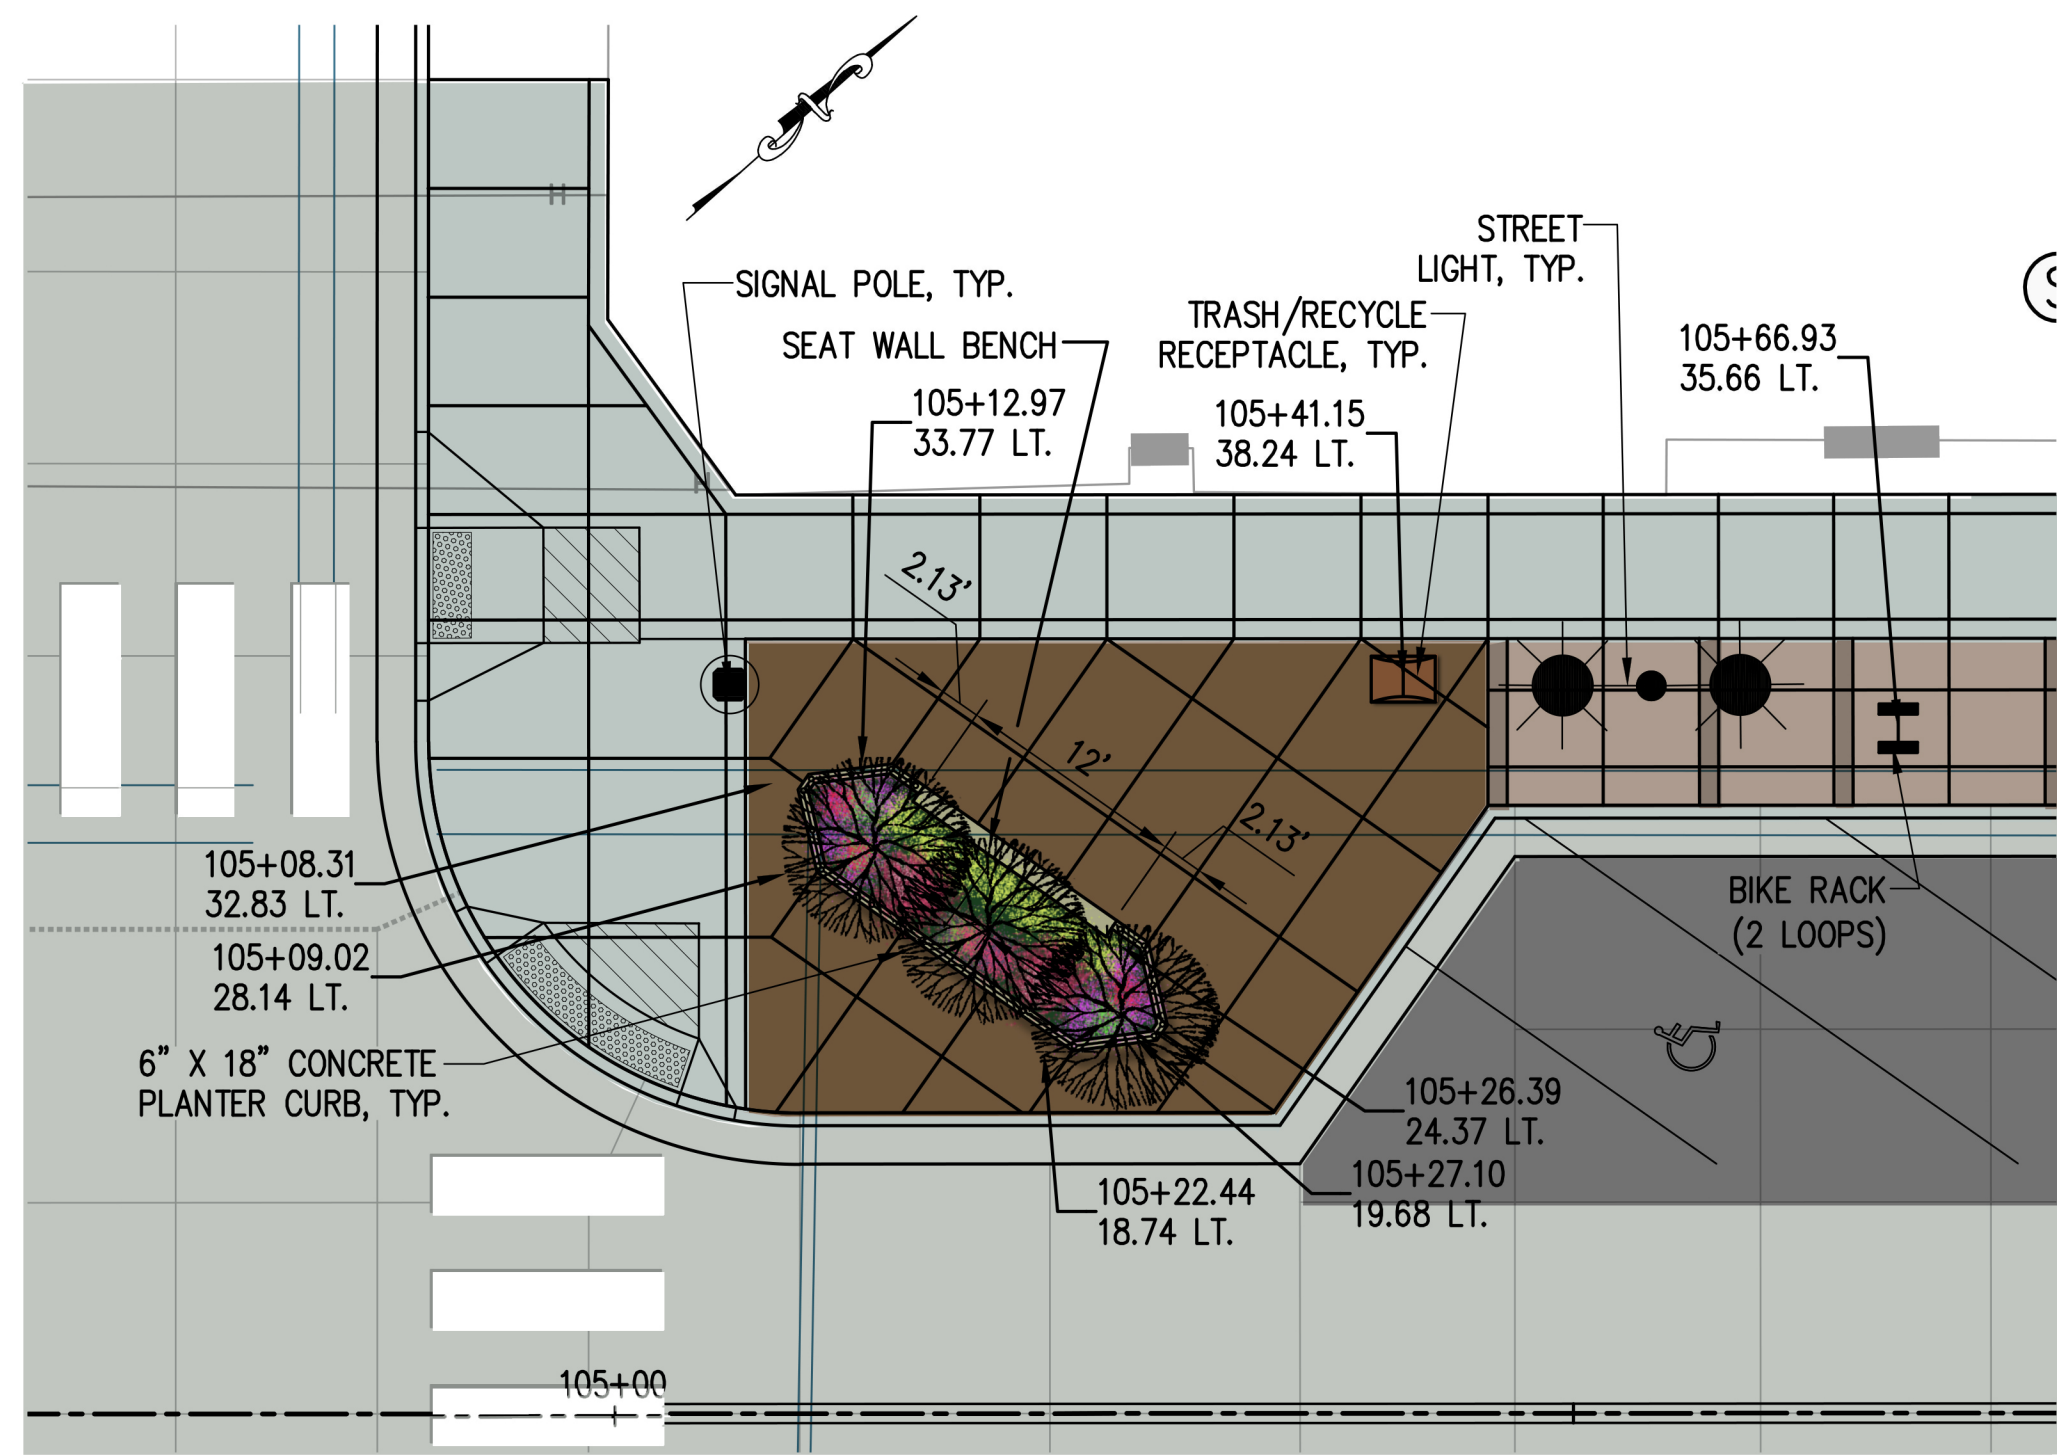


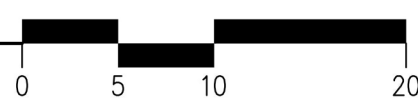



① BUMP OUT A ENLARGEMENT PLAN
103 SCALE: 1" = 10'-0"

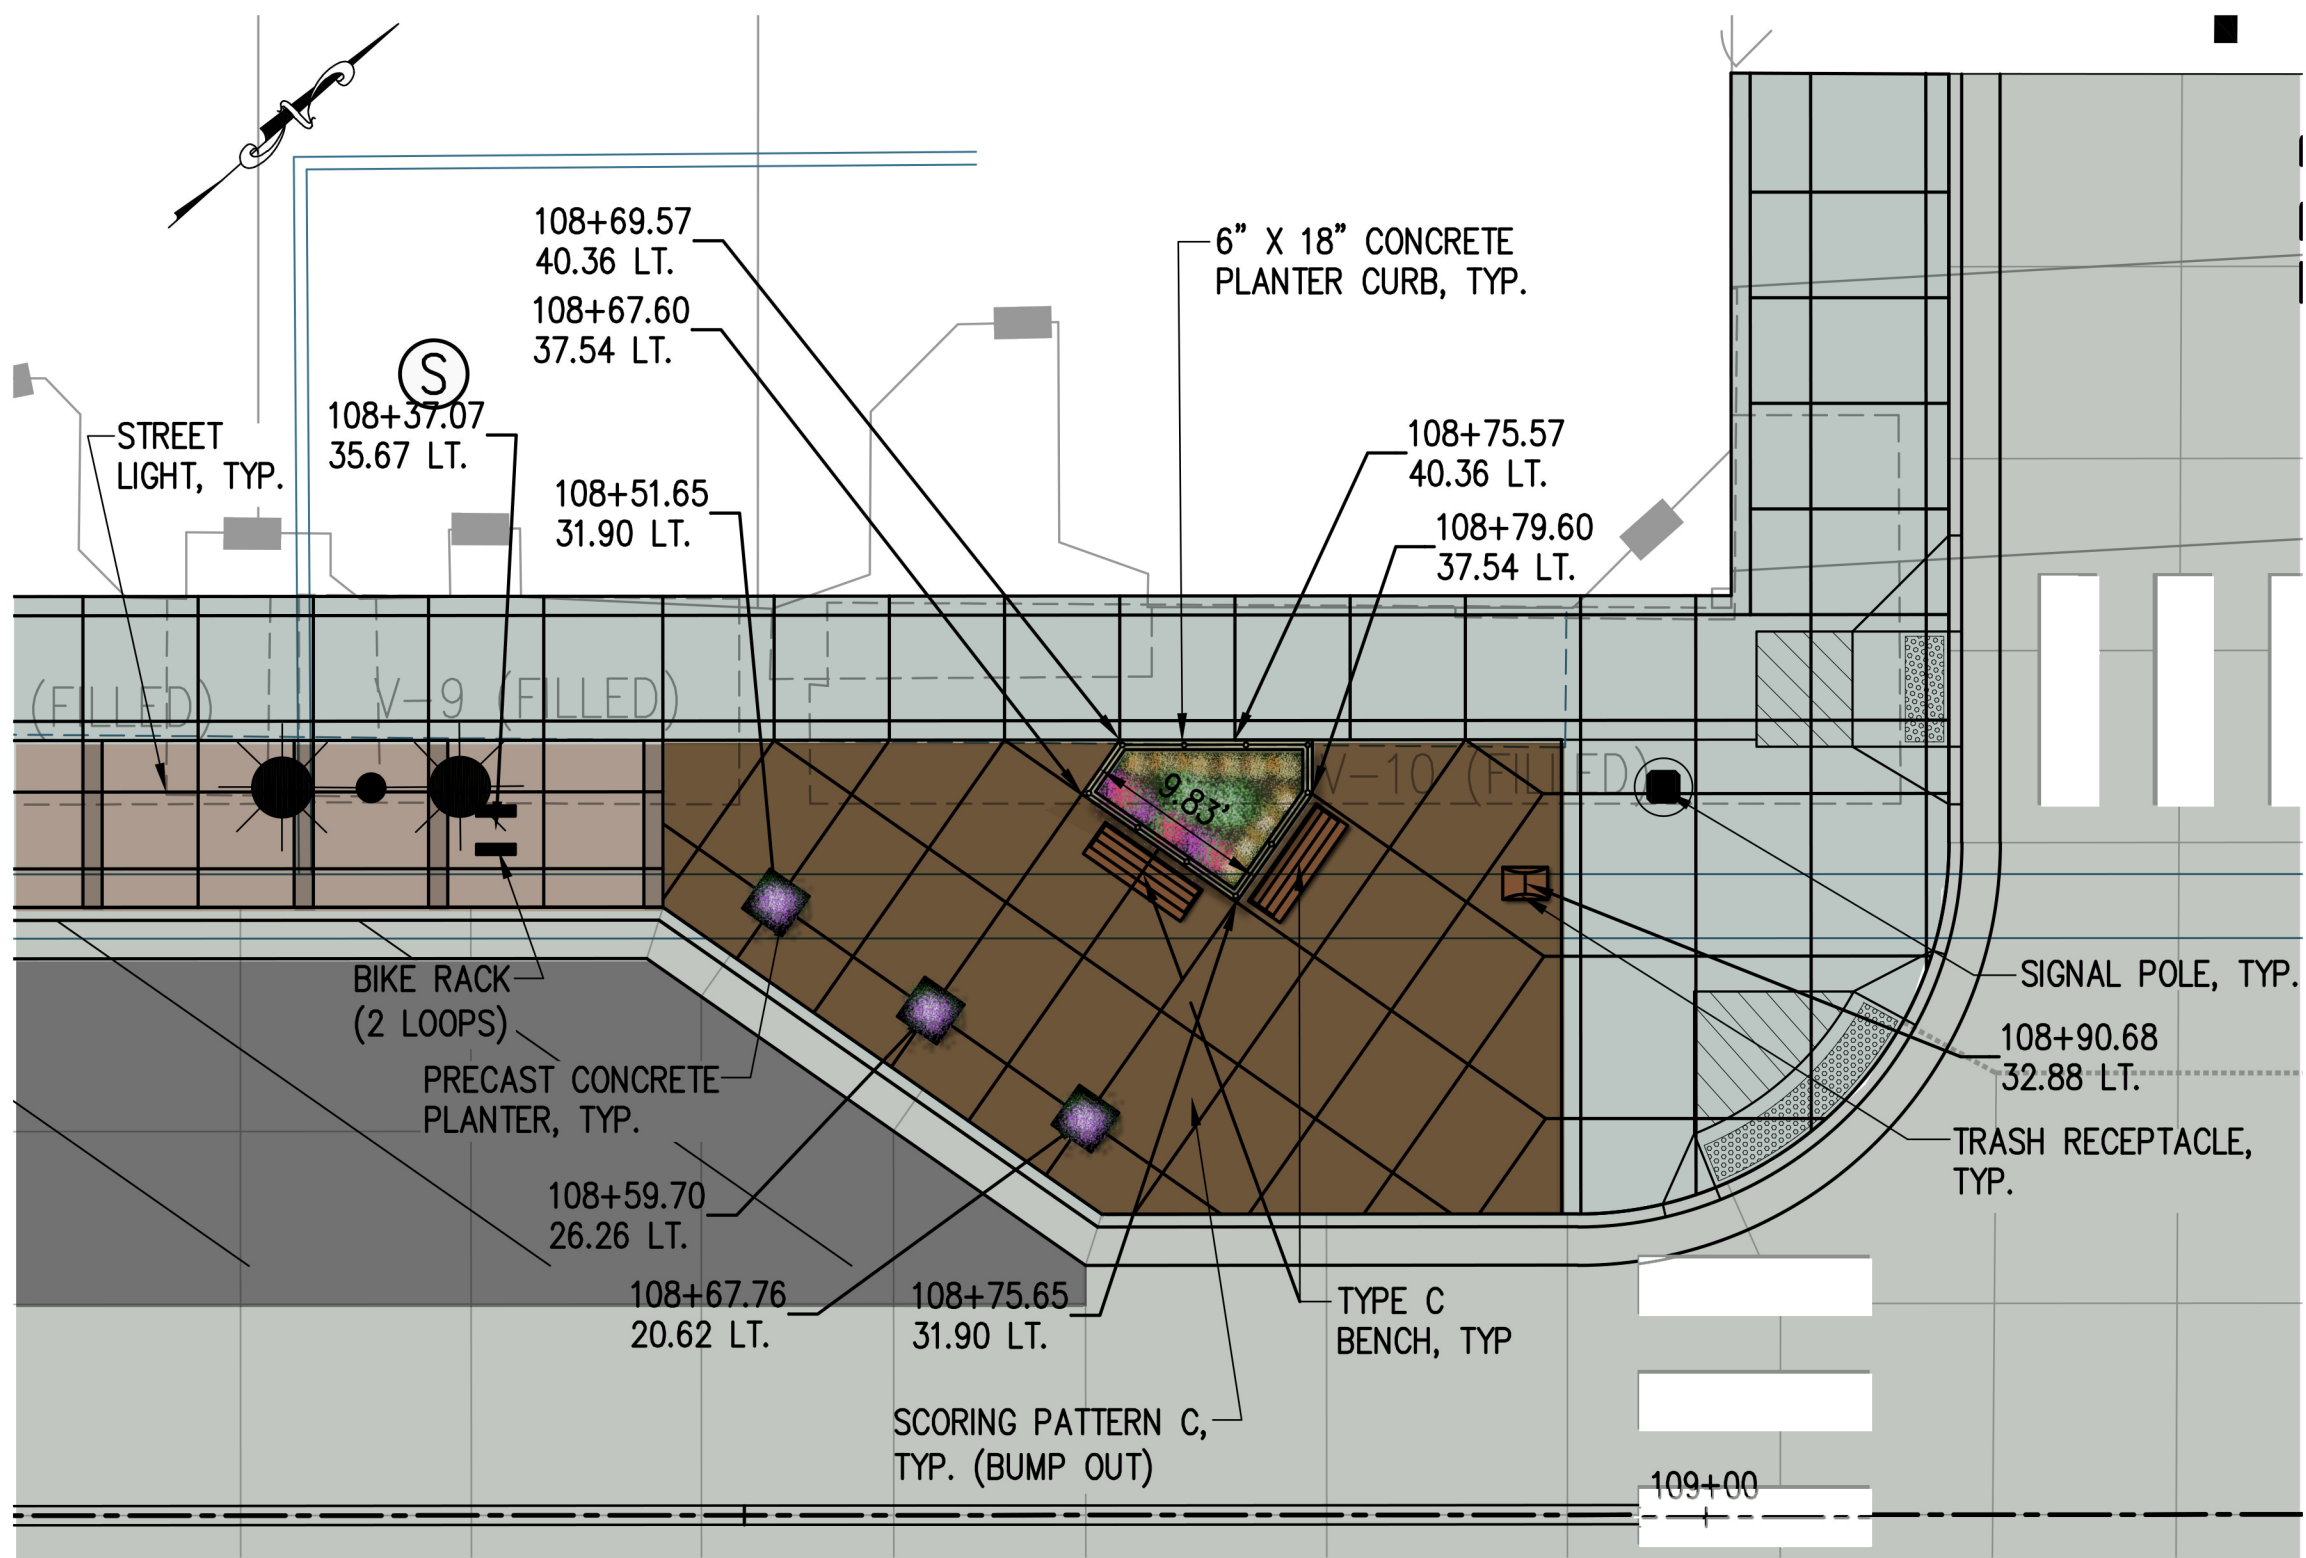

② BUMP OUT B ENLARGEMENT PLAN
103 SCALE: 1" = 10'-0"

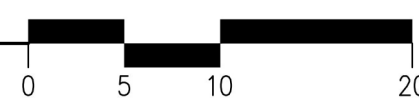

③ BUMP OUT C ENLARGEMENT PLAN
103 SCALE: 1" = 10'-0"

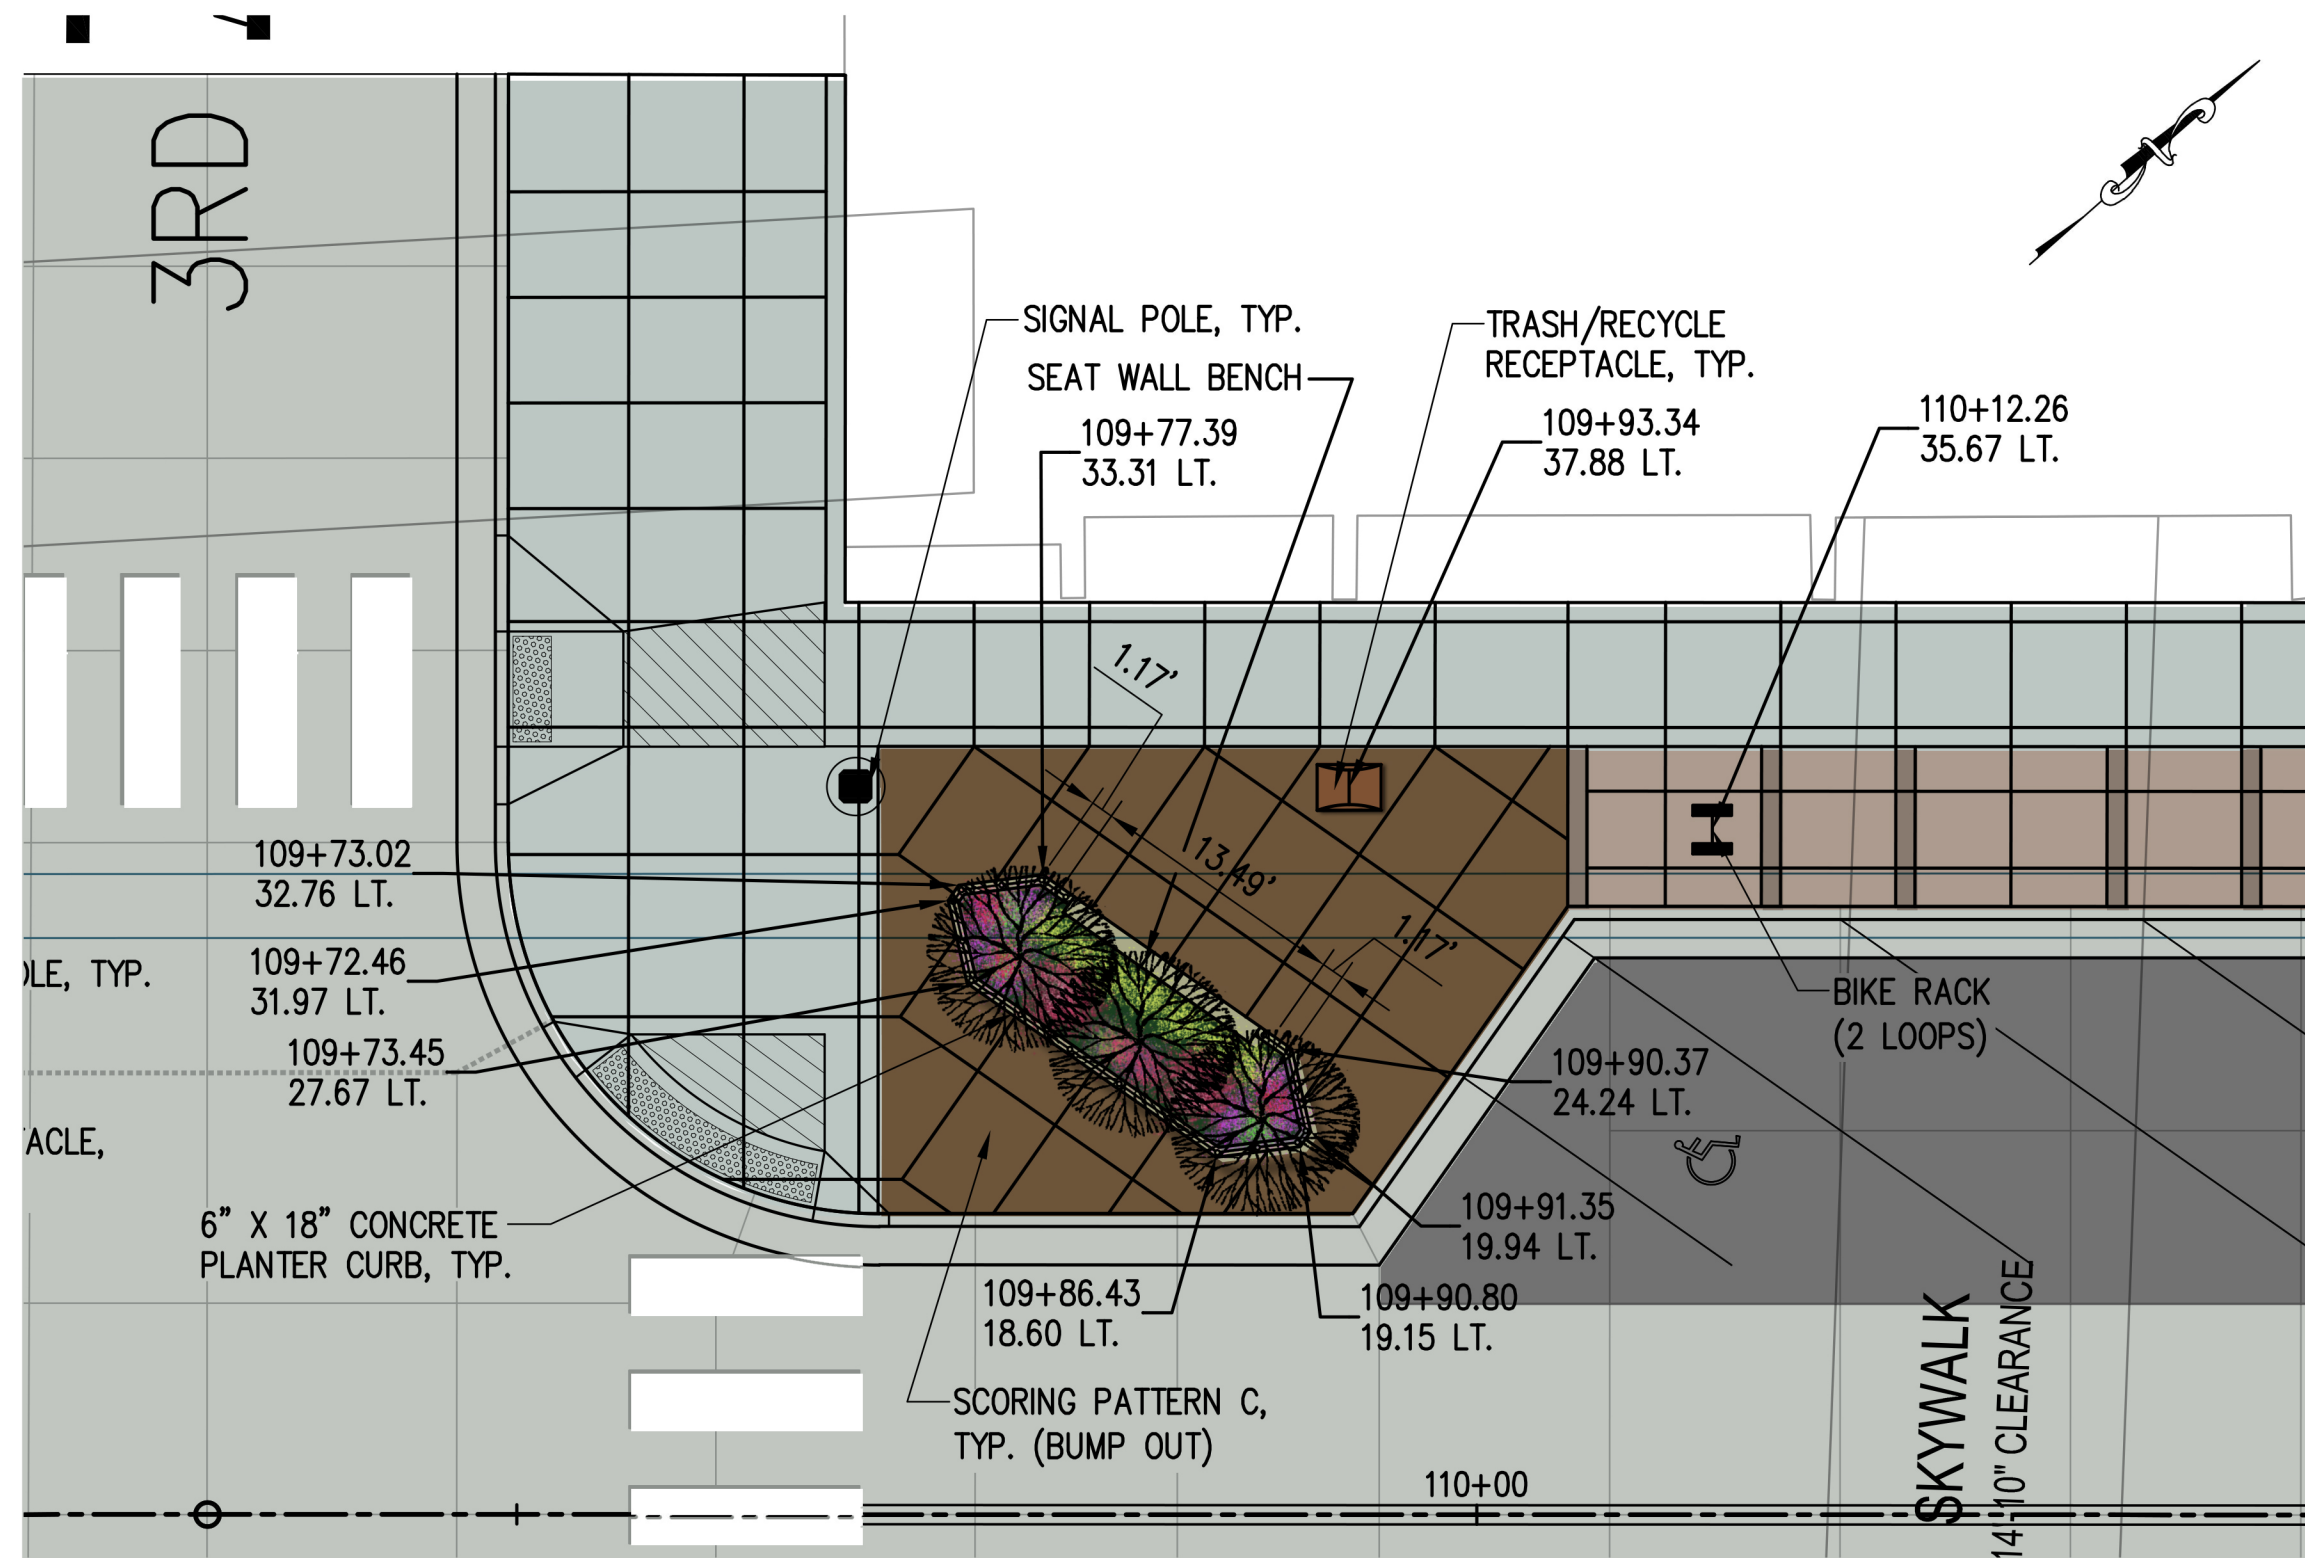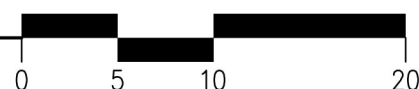

④ BUMP OUT D ENLARGEMENT PLAN
103 SCALE: 1" = 10'-0"



LHB PROJECT NO. 150714

SRF PROJECT NO. 016 09139

I HEREBY CERTIFY that this plan, specification or report was prepared by me or under my direct supervision and that I am a duly Licensed Landscape Architect under the laws of the State of Minnesota.

TIMOTHY B. WOLD
PRINTED NAME

SIGNATURE

DATE
4/6/10
LIC. NO.

SUPERIOR STREET
CITY PROJECT NO. 0923TR

S.A.P. NO. 118-171-006

STREETSCAPE & LANDSCAPE PLANS
SHEET NO. 103 OF 182 SHEETS

PLOT DATE: 8/18/2016 5:39:30 PM FILE: H:\Projects\09000\9139 CAD_BIM\Plan\150714_cStreetscape_Plans.dwg