



STREETSCAPE CONCEPTS

RECOMMENDED LIGHTING SYSTEM

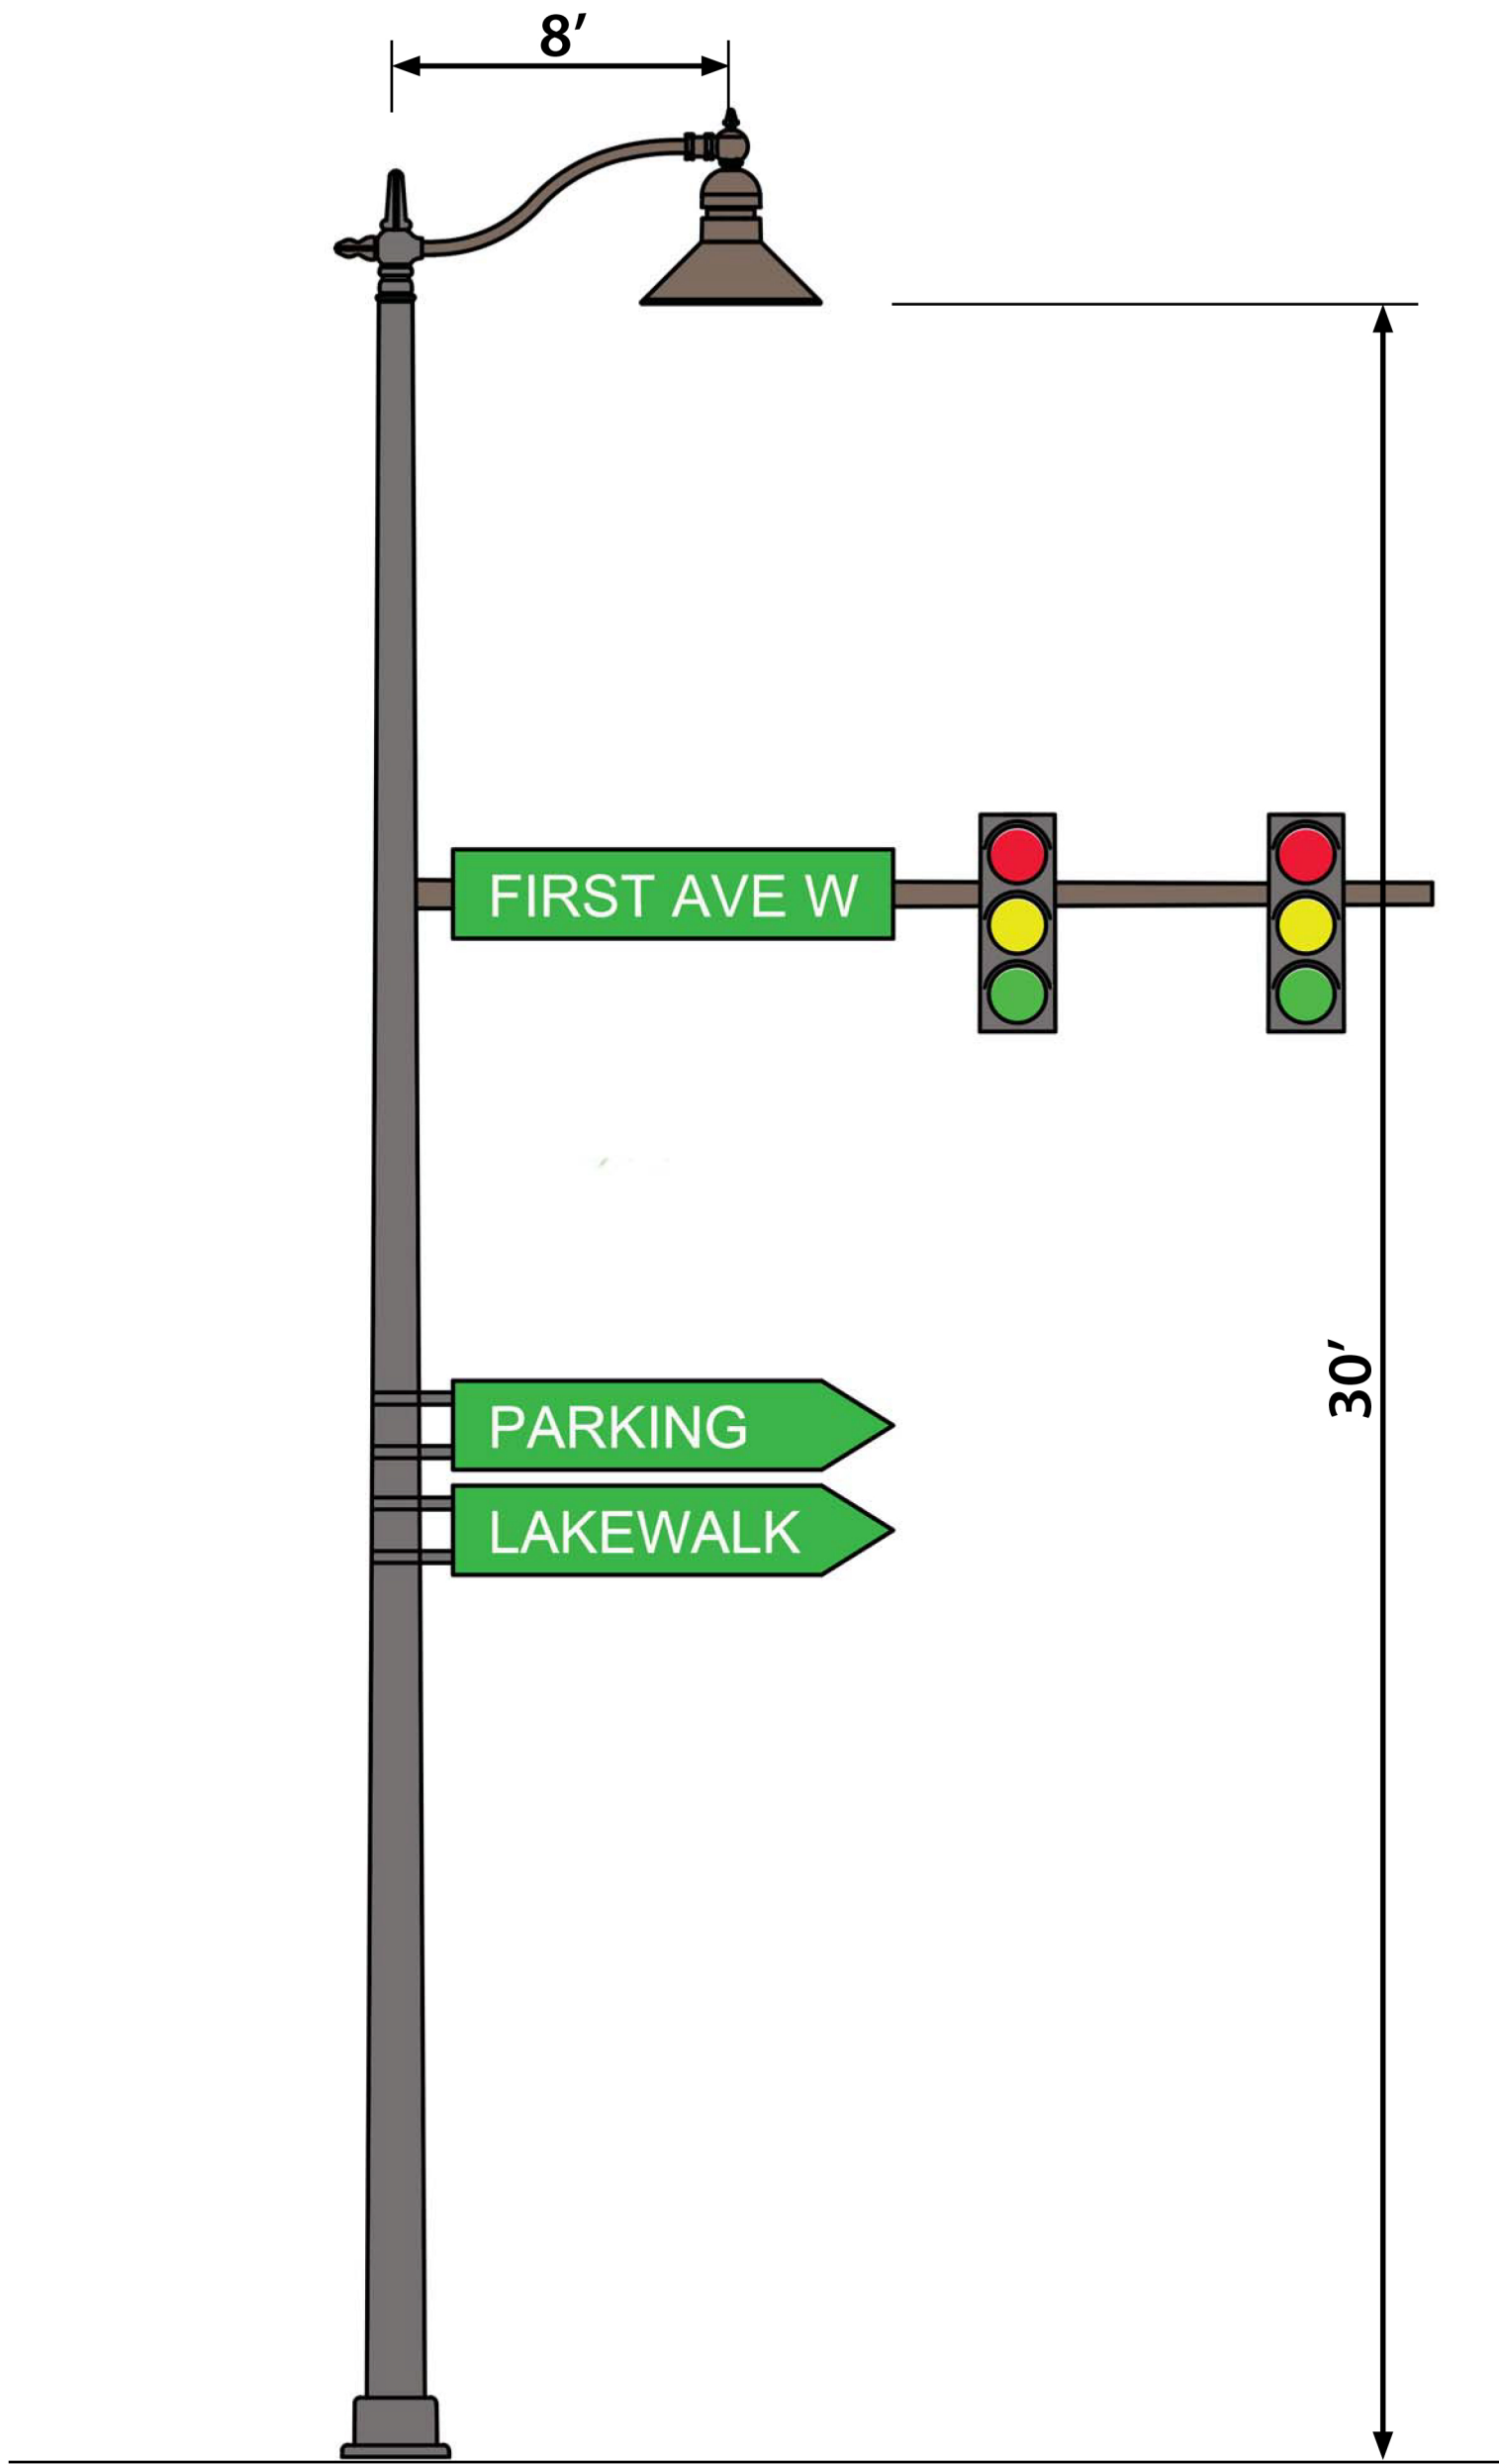


TRAFFIC SIGNAL

- With street light
- Opportunity for wayfinding/ directional signage

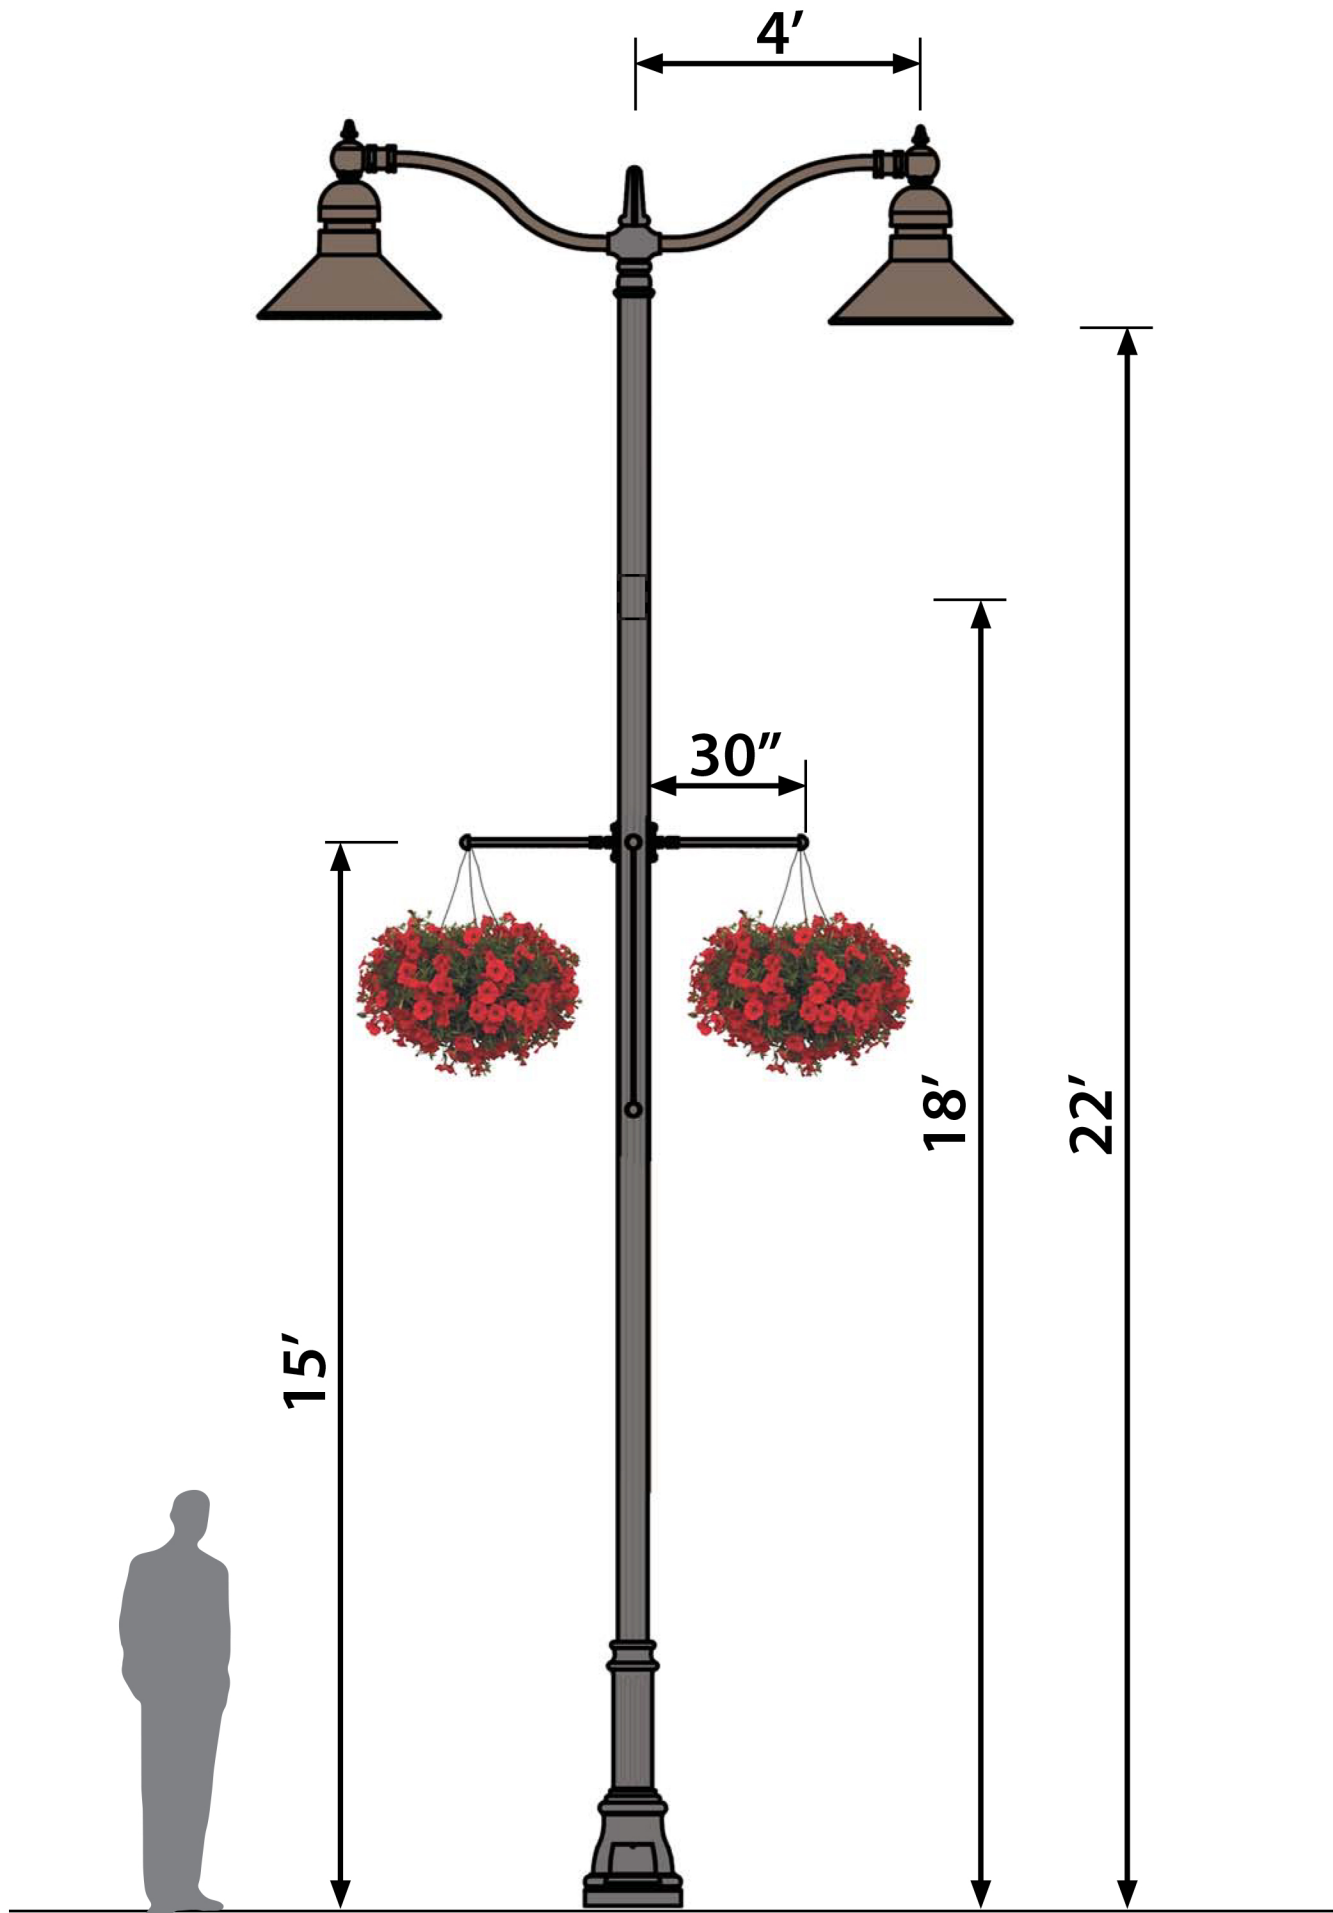

STREET LIGHT

- Double fixture
- Potential electrical access
- Parallel to street
- Primary street light
- Banners (optional)
- Twin Flower Baskets (seasonal) perpendicular to street

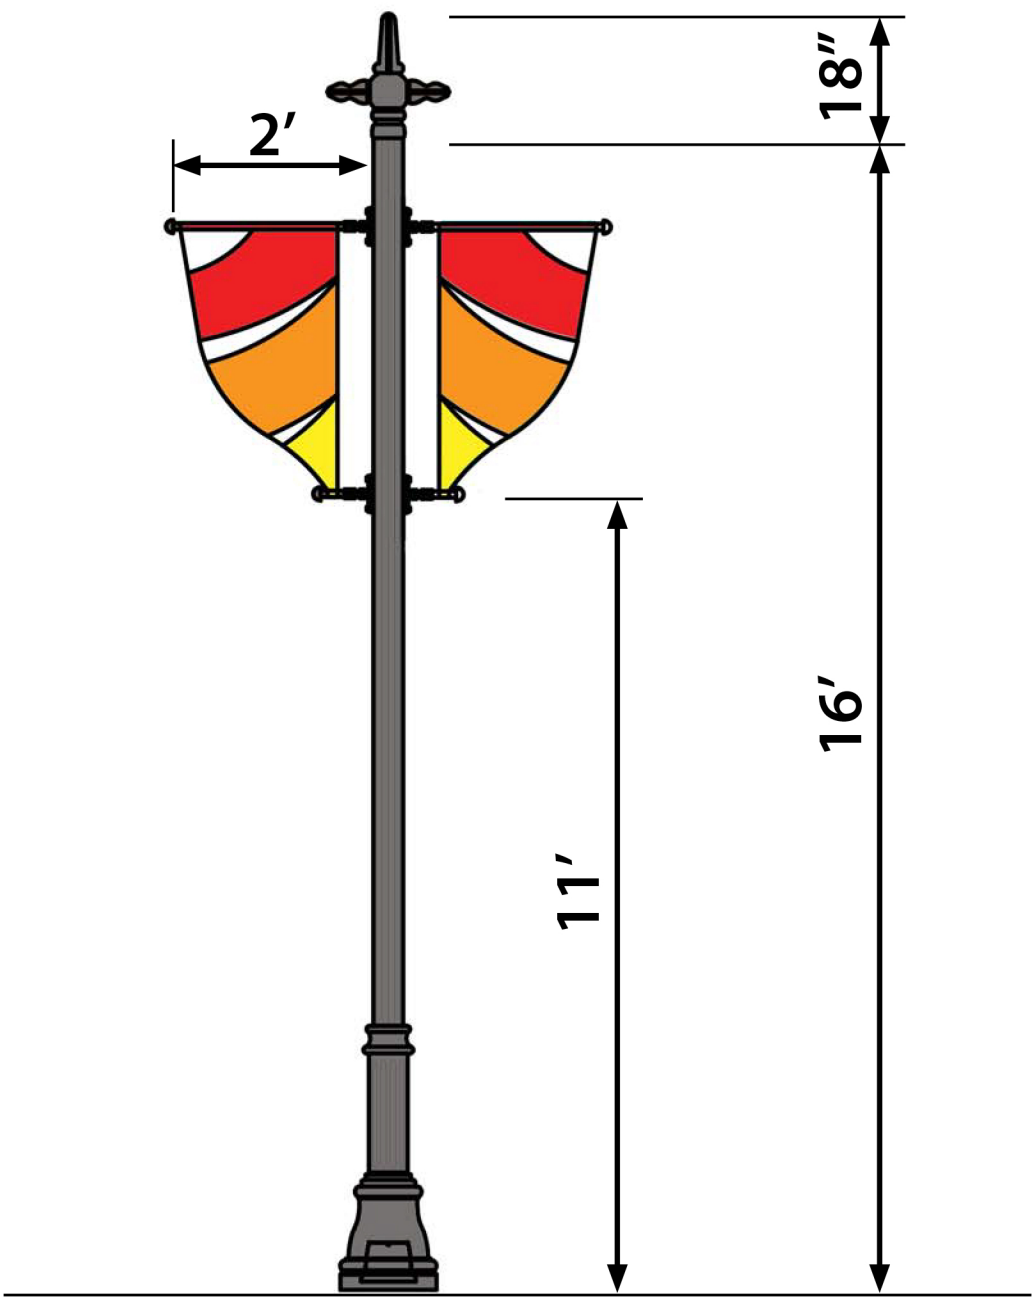

BANNER POLE

- Banner
- Decorative element (optional)

Note: colors to be determined